

4-PLEX

highmark construction, jared nielson
399 north main, logan, ut
435.764.9200


01

brittany mitchell

435.881.2168
440 North 250 West
Smithfield, UT 84335



○ FRONT ELEVATION
SCALE: 1/8" = 1'-0"

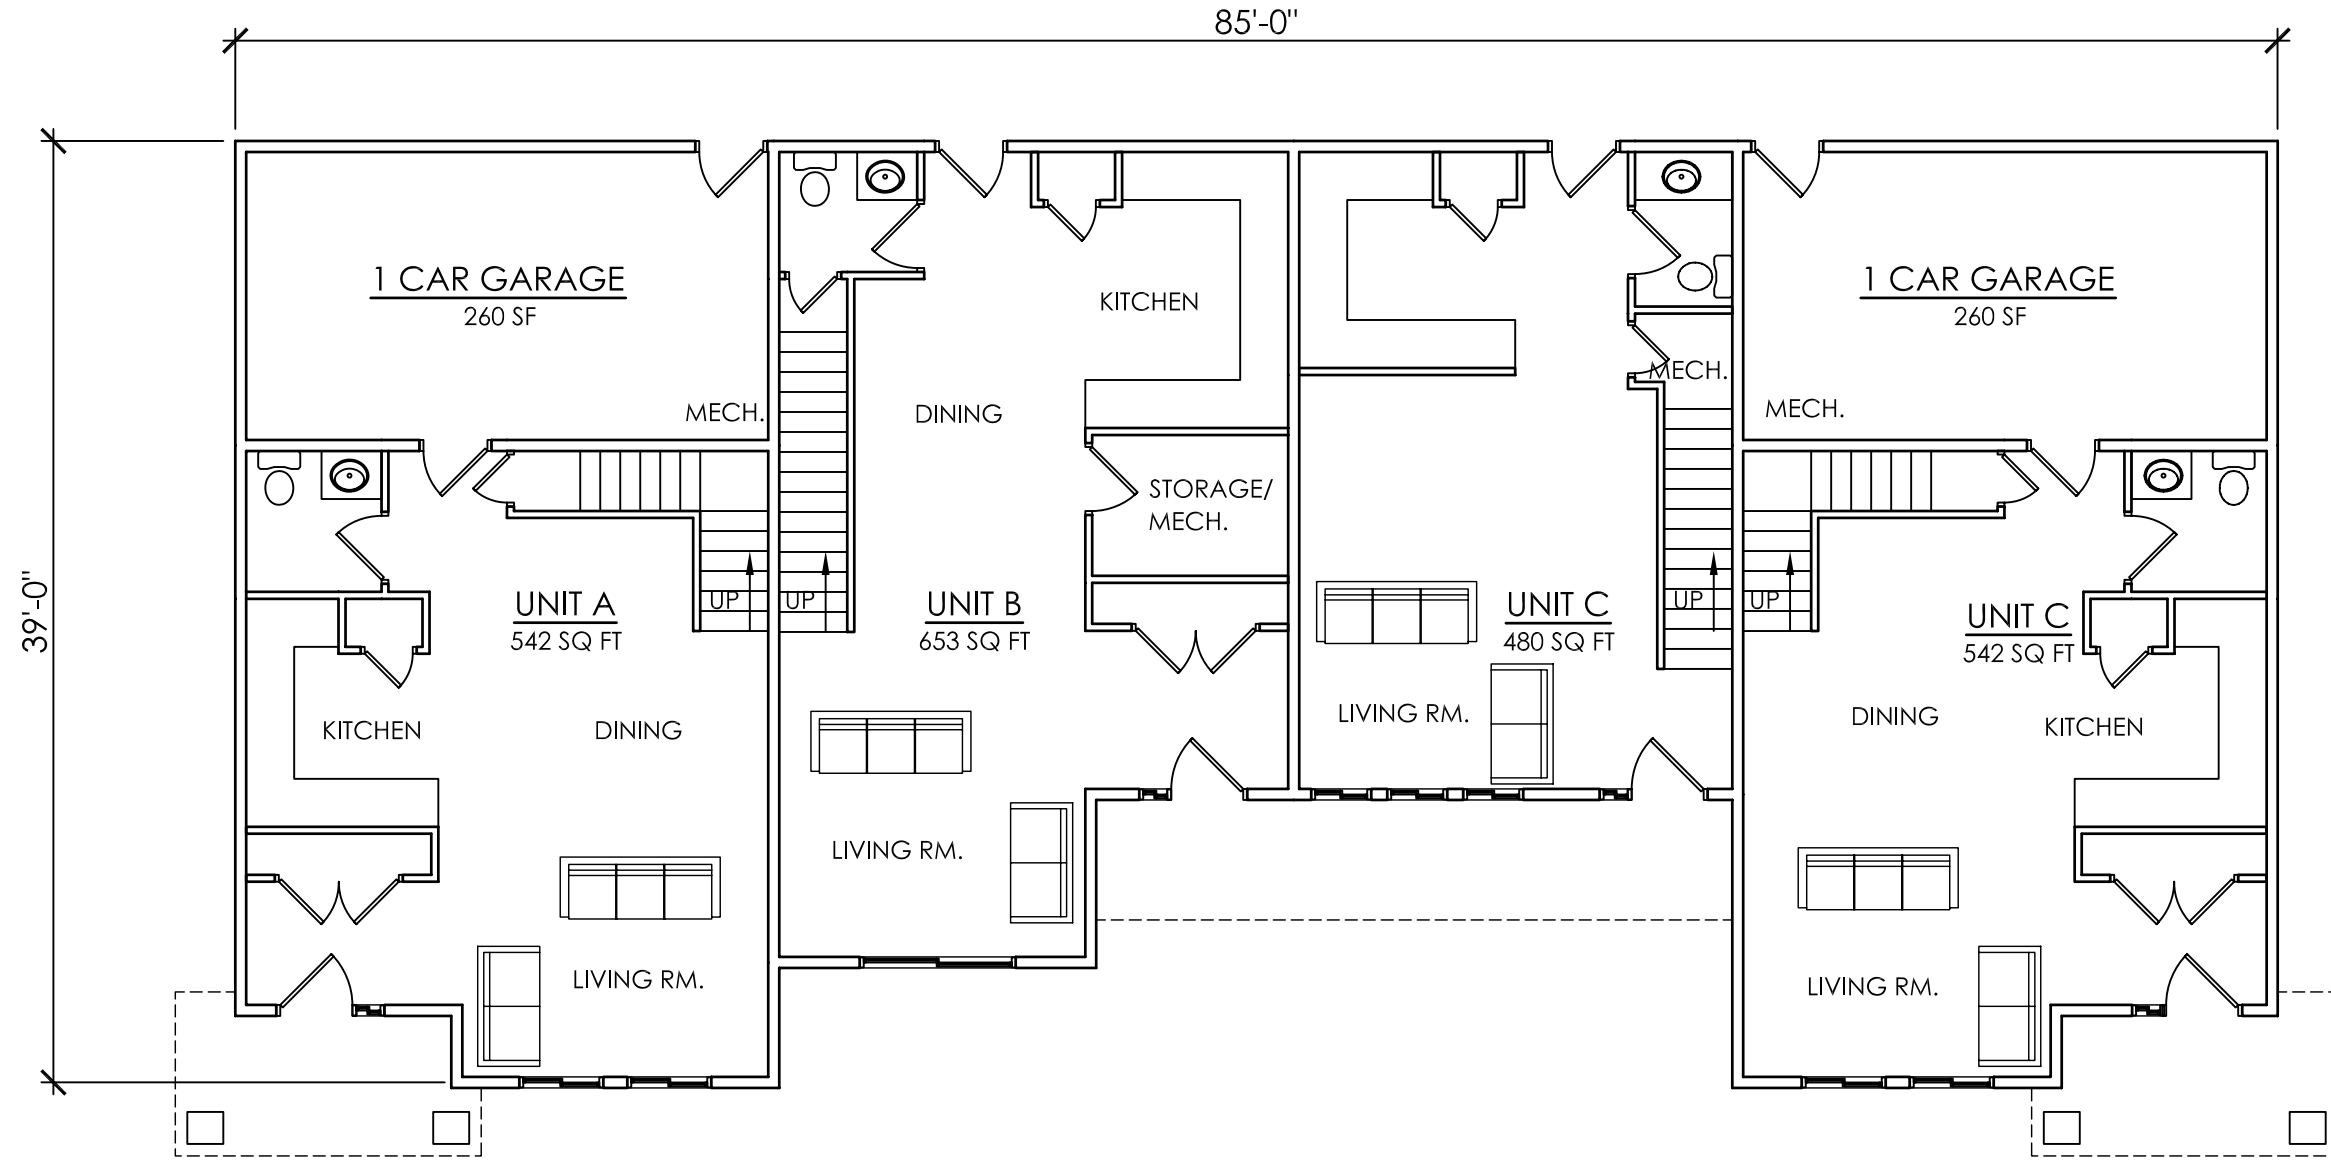

○ MAIN LEVEL FLOOR PLAN
SCALE: 1/8" = 1'-0"


4-PLEX

highmark construction, jared nielson
399 north main, logan, ut
435.764.9200

02

brittany mitchell

435.881.2168
440 North 250 West
Smithfield, UT 84335

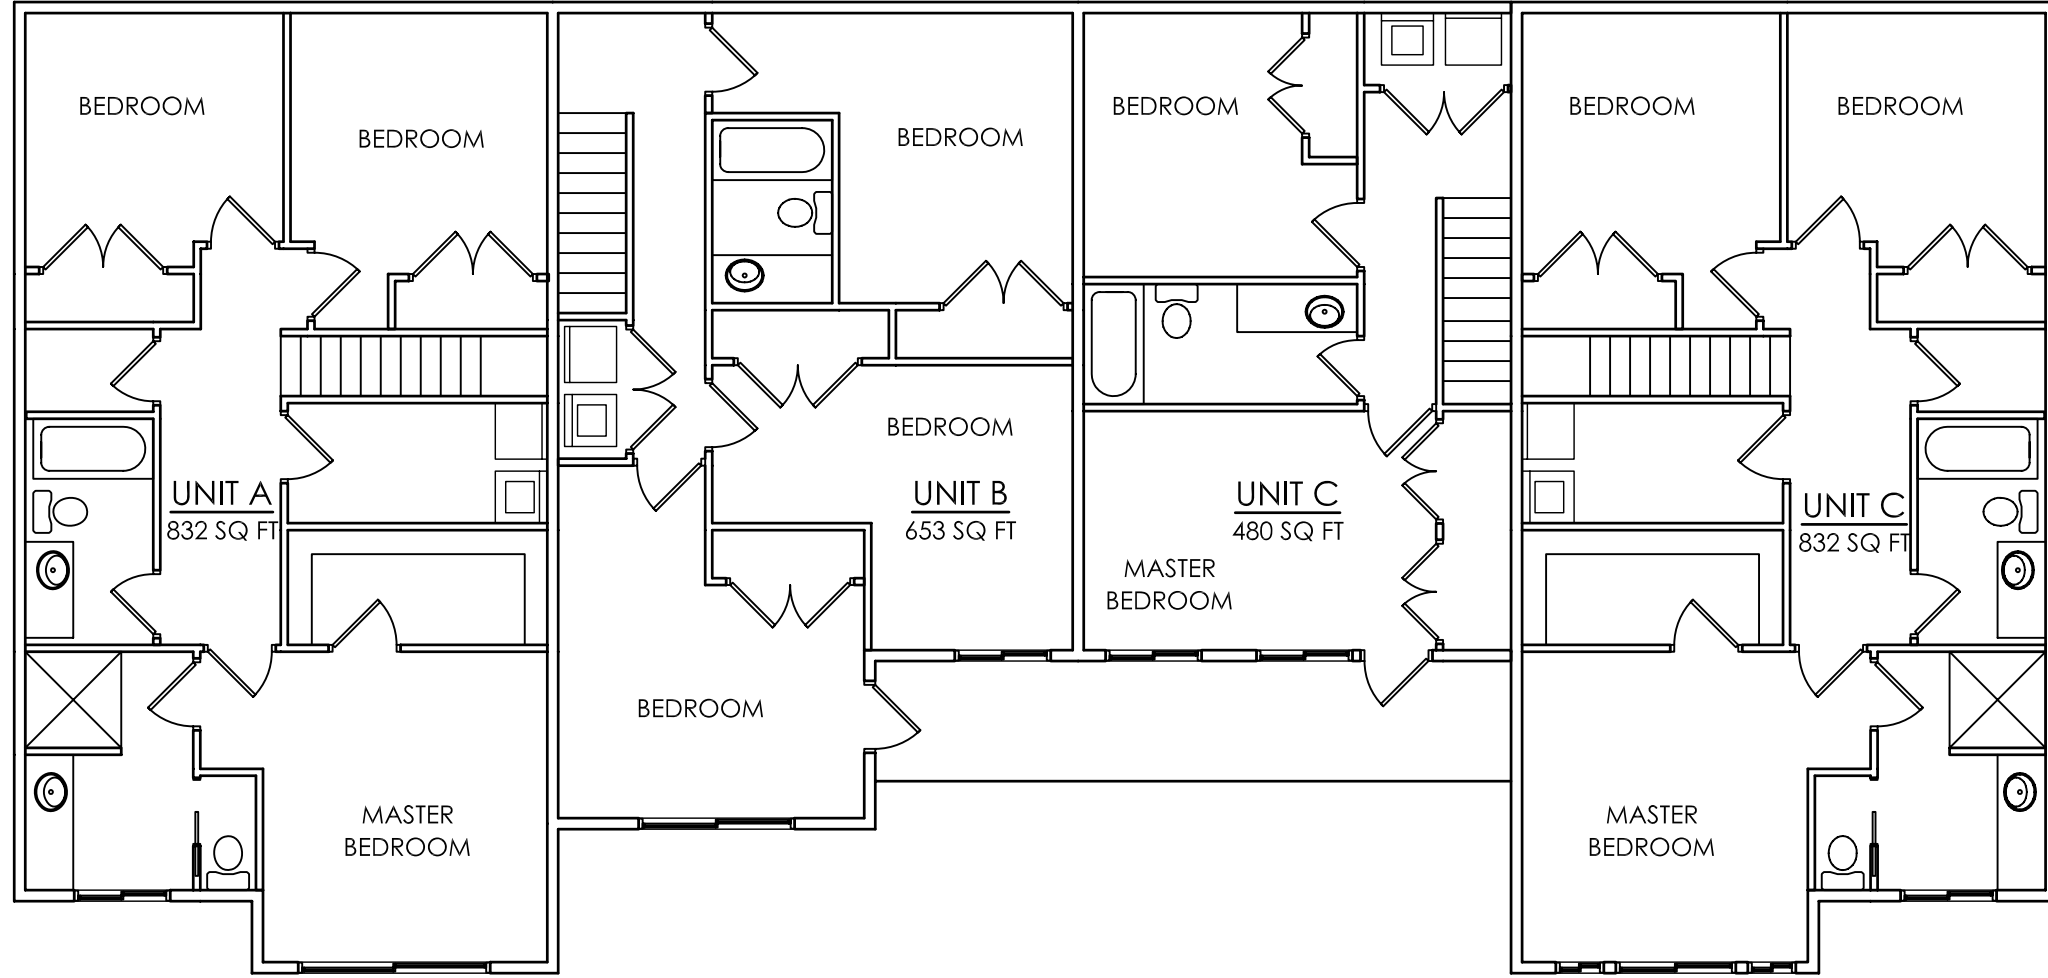

○ SECOND LEVEL FLOOR PLAN
SCALE: 1/8" = 1'-0"

01.01.10
preliminary design
second level floor plan

4-PLEX

highmark construction, jared nielson
399 north main, logan, ut
435.764.9200

03

brittany mitchell

435.881.2168
440 North 250 West
Smithfield, UT 84335